

ADDENDUM NO. 2

DATE: February 9, 2026

Project: Glenview Public Library
Study Room Renovation

Architect: Studio GC architecture + interiors
223 W. Jackson Blvd. Suite 1200
Chicago, Illinois 60606

Project No.: 25008

1.1 SUMMARY

- A. The Bidding Documents and Project Manual dated January 23, 2026 and Drawings dated January 23, 2026 for the above referenced project are hereby modified and revised as follows.
- B. The information contained within this Addendum modifies, supplements or replaces information contained in the Project Manual and the Contract Drawings and is hereby made a part of the Contract Documents.
- C. Acknowledge receipt of this Addendum on the Bid Form. FAILURE TO DO SO MAY SUBJECT THE BIDDER TO DISQUALIFICATION.
- D. The Bidding Documents include the Project Manual dated January 23, 2026, the Drawings dated January 23, 2026 and Addenda issued prior to the receipt of bids.

1.2 PROJECT MANUAL

- A. None

1.3 DRAWINGS

- A. Sheet T1.00 – Title Sheet
 - 1. Revise drawing index per resubmitted sheet
- B. Sheet A2.20
 - 1. Add new work sheet note 5.20 and 5.21 per resubmitted sheet

1.4 CLARIFICATIONS

- A. Existing temperature control work at the Glenview Public Library was performed by Johnson Control. Perspective bidders many contact Joey Rice at 224.527.6620 or Joe Anderson at 224.279.8891 for additional information regarding temperature controls.
- B. Existing wallcovering located on south wall of all new study rooms to remain as shown per drawing 2 on sheet AD1.00. Contractor to provide (1) new layer of ½” gypsum board over the top of existing wallcovering.

End Addendum 009113.1

This Addendum consists of 2 pages.

Attachments:

- Project Manual: None
- Drawings: T1.00, A2.20



STUDIO GC
 architecture + interiors
 223 West Jackson Boulevard, Suite 1200
 Chicago, Illinois 60606
 (312) 253-3400

Glenview Public Library

Glenview Public Library
 1930 Glenview Rd., Glenview, IL 60025



NEW WORK SHEET NOTES

5.20 CONTRACTOR TO REINSTALL EXISTING ACOUSTICAL CEILING TILES AND ANY AFFECTED LIGHTING FIXTURES, HVAC GRILLES, LIFE SAFETY DEVICES, AND ANY OTHER CEILING-MOUNTED ACCESSORIES INTO EXISTING ACOUSTICAL CEILING GRID SYSTEM ONCE ALL MECHANICAL, ELECTRICAL, AND FIRE PROTECTION WORK HAS BEEN COMPLETED. REPLACE ANY DAMAGED CEILING TILES WITH OWNER'S ATTIC STOCK.

5.21 CONTRACTOR TO PROVIDE AND INSTALL NEW ACOUSTICAL CEILING GRID SYSTEM TO MATCH EXISTING. CONTRACTOR TO UTILIZE AND REINSTALL EXISTING SALVAGED ACOUSTICAL CEILING TILES. REPLACE ANY DAMAGED CEILING TILES WITH OWNER'S ATTIC STOCK.

7.64 REINSTALL SALVAGED SIGNAGE AND HARDWARE MATCHING EXISTING MOUNTING METHOD.

REFLECTED CEILING PLAN LEGEND:	
CEILING TYPES	
	2' x 2' SUSPENDED ACOUSTIC TILE CEILING SYSTEM
	GYPSUM BOARD CEILING / SOFFIT
LIGHTING FIXTURES	
	RECESSED 4" x 4" DOWNLIGHT
	RECESSED 2" x 4"
MECHANICAL SYMBOLS - FOR REFERENCE ONLY	
	RETURN DIFFUSER
	SUPPLY DIFFUSER
	RETURN DIFFUSER
	SUPPLY DIFFUSER
MISCELLANEOUS	
	SPRINKLER HEAD
	CEILING MOUNTED SECURITY CAMERA
	CEILING MOUNTED SPEAKER

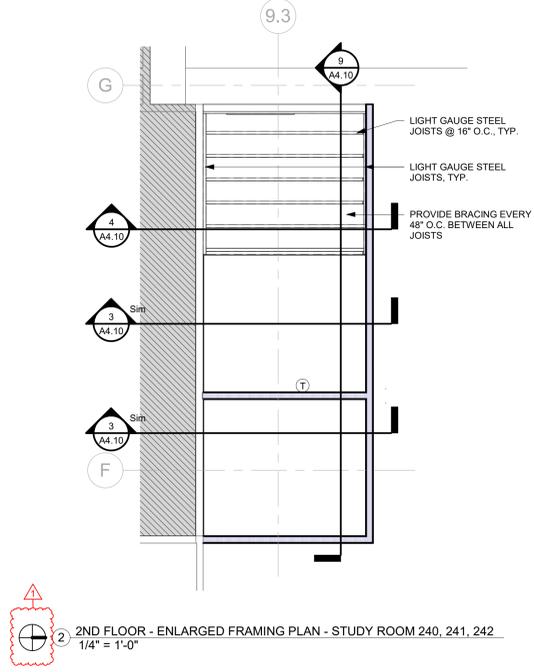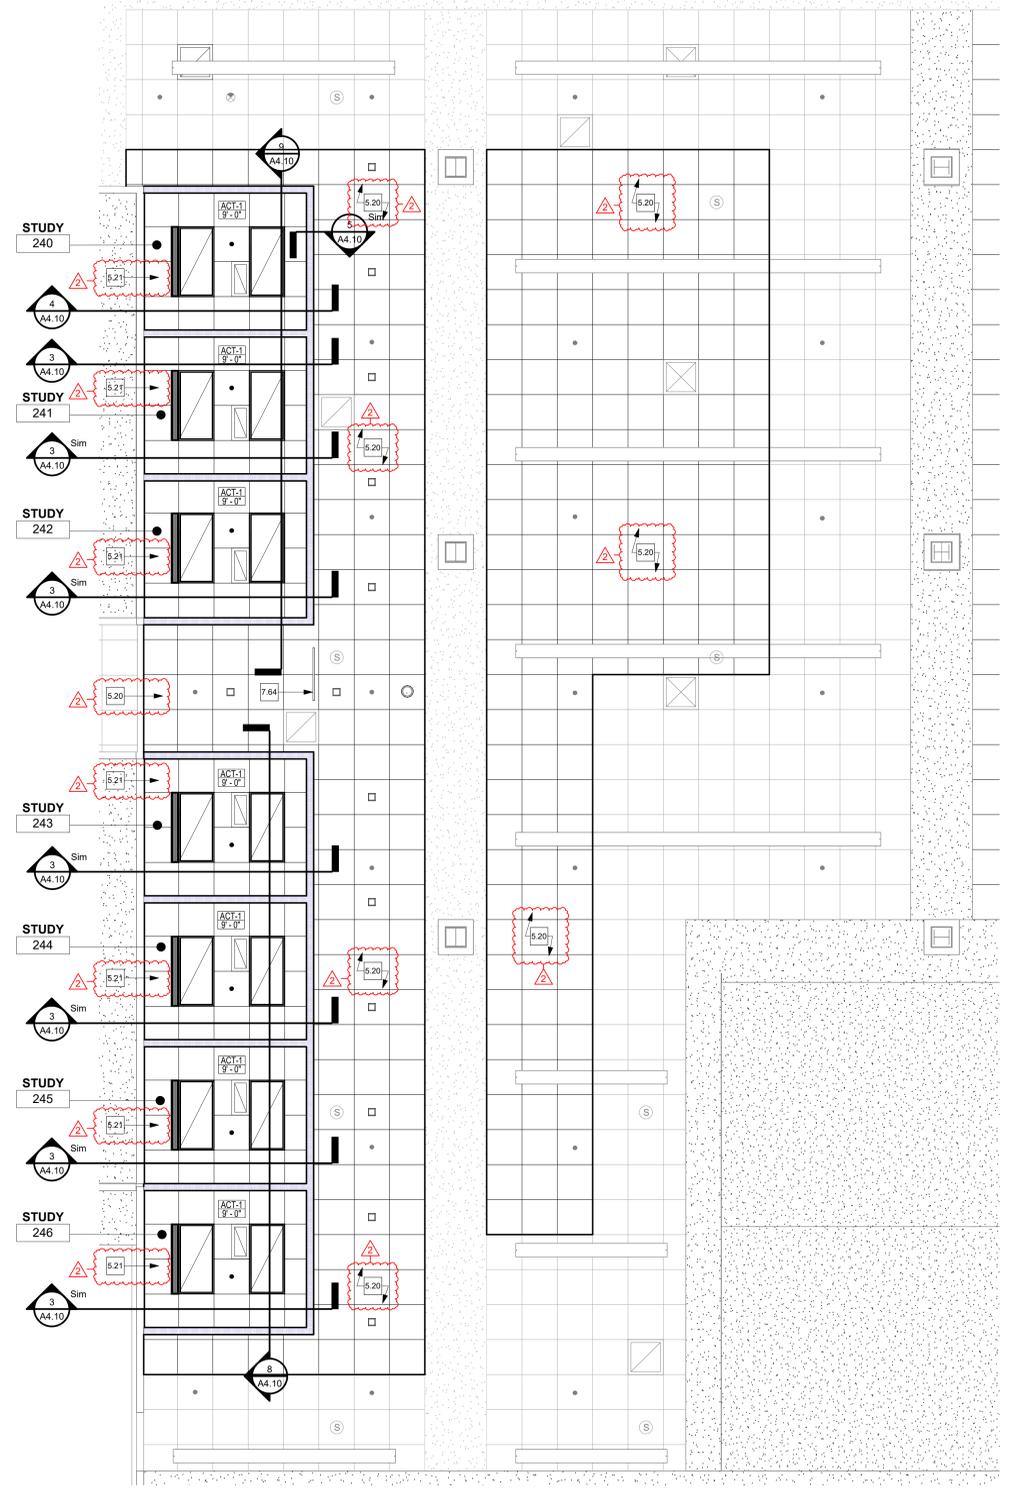

1 2ND FLOOR - ENLARGED RCP - STUDY ROOM 240, 241, 242, 243, 244, 245, 246
 1/4" = 1'-0"

2 2ND FLOOR - ENLARGED FRAMING PLAN - STUDY ROOM 240, 241, 242
 1/4" = 1'-0"

NO	ISSUE	DATE
1	Out to Bid	1.23.26
1	Addendum 1	02.03.26
2	Addendum 2	02.09.26

Second Floor -
 Enlarged RCP

A2.20